

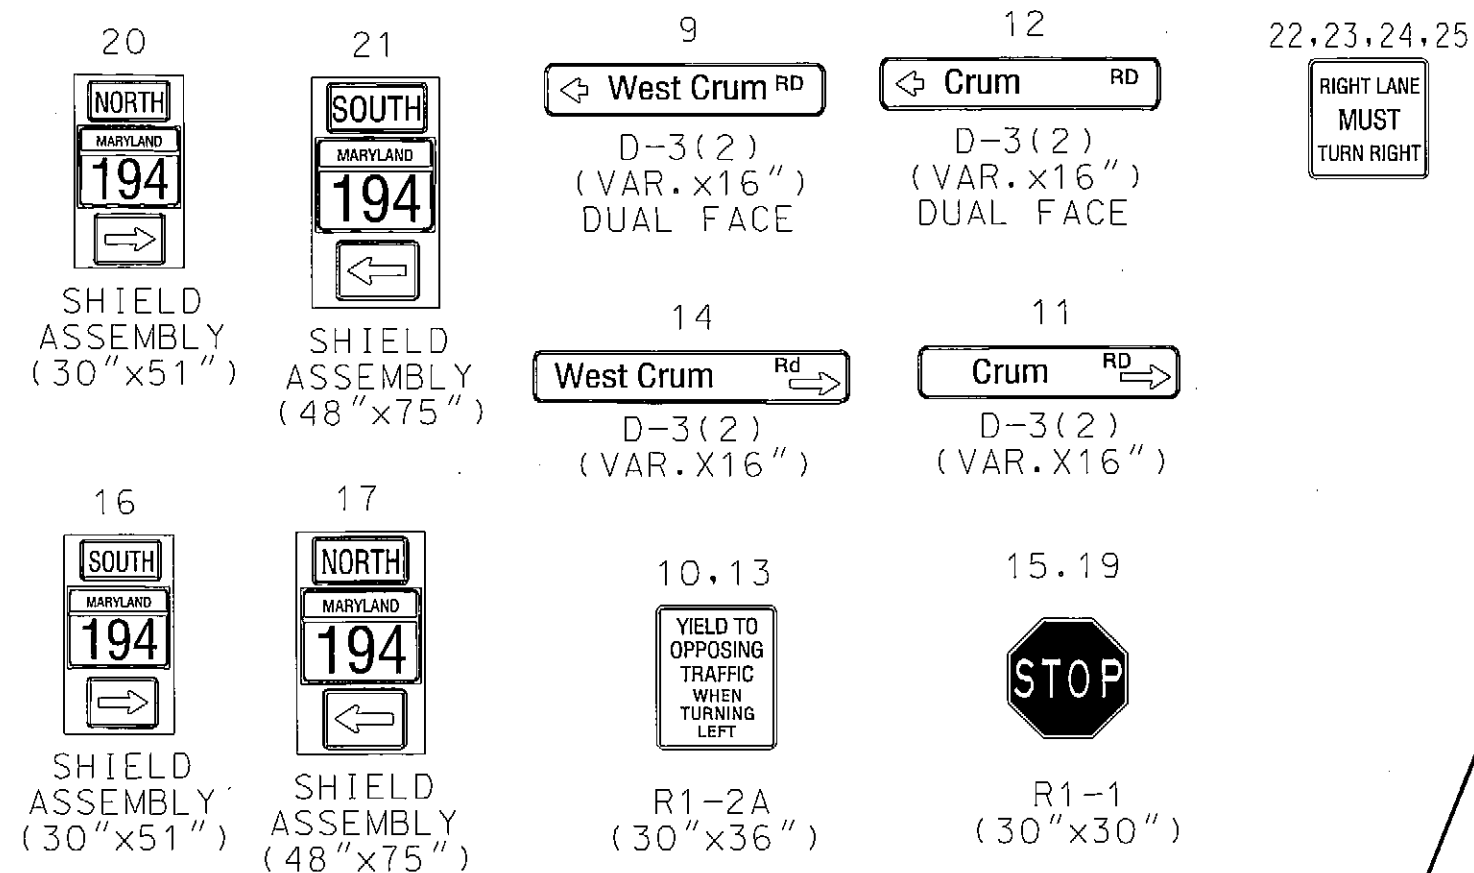


MD 194 IS ASSUMED TO RUN IN THE NORTH / SOUTH DIRECTION


EXISTING SIGNS

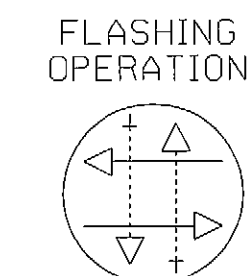

EXISTING SIGNALS

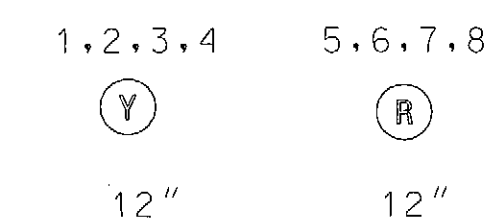

PROPOSED SIGNALS

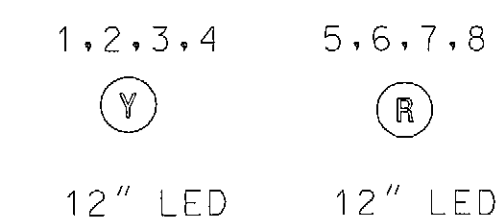

WEST CRUM ROAD

CRUM ROAD

MD 194

CONSTRUCTION NOTES
A. UPGRADE ALL SIGNAL HEADS TO LED

TOD NO: XX449-27
SHA NO: FR631A51/B51
MD 194 @ CRUM RD/W CRUM RD

SHA STATE OF MARYLAND
DEPARTMENT OF TRANSPORTATION
STATE HIGHWAY ADMINISTRATION
OFFICE OF TRAFFIC & SAFETY
TRAFFIC ENGINEERING DESIGN DIVISION
MD 194 AT CRUM RD / WEST CRUM RD
SIGNAL MODIFICATION

APPROVALS		REVISIONS		SIGNALIZATION PLAN SHEET					
<div>TEAM LEADER</div> <div>ASST. DIV. CHIEF</div> <div>DIVISION CHIEF</div> <div>PROJECT MANAGER</div>	<div>ORIGINAL</div> <div>ON FILE</div>	<div>A. 3/20/09 SHA*XX4495185</div> <div>UPDATE SIGNALS TO LED</div> <div>JS [Signature] [Signature]</div>		SCALE 1" = 20' ADVERTISED DATE 9/1995 CONTRACT NO. 85525057047					
				DESIGNED BY D. PETERS/S. CHERNACK		COUNTY FREDERICK			
				DRAWN BY B. KENT		LOGMILE 10019402.26			
				CHECKED BY		TMS NO. J325			
				F.A.P. NO.		TOD NO.			
				TS NO. 3545A		DRAWING SG - 1 OF 1		SHEET NO. 1 OF 2	

PLOTTED: Wednesday, January 14, 2008 AT 03:01 PM
FILE: J:\DATA\J325\CADD\J325GP01.dgn